


DONAUFELDER STRASSE

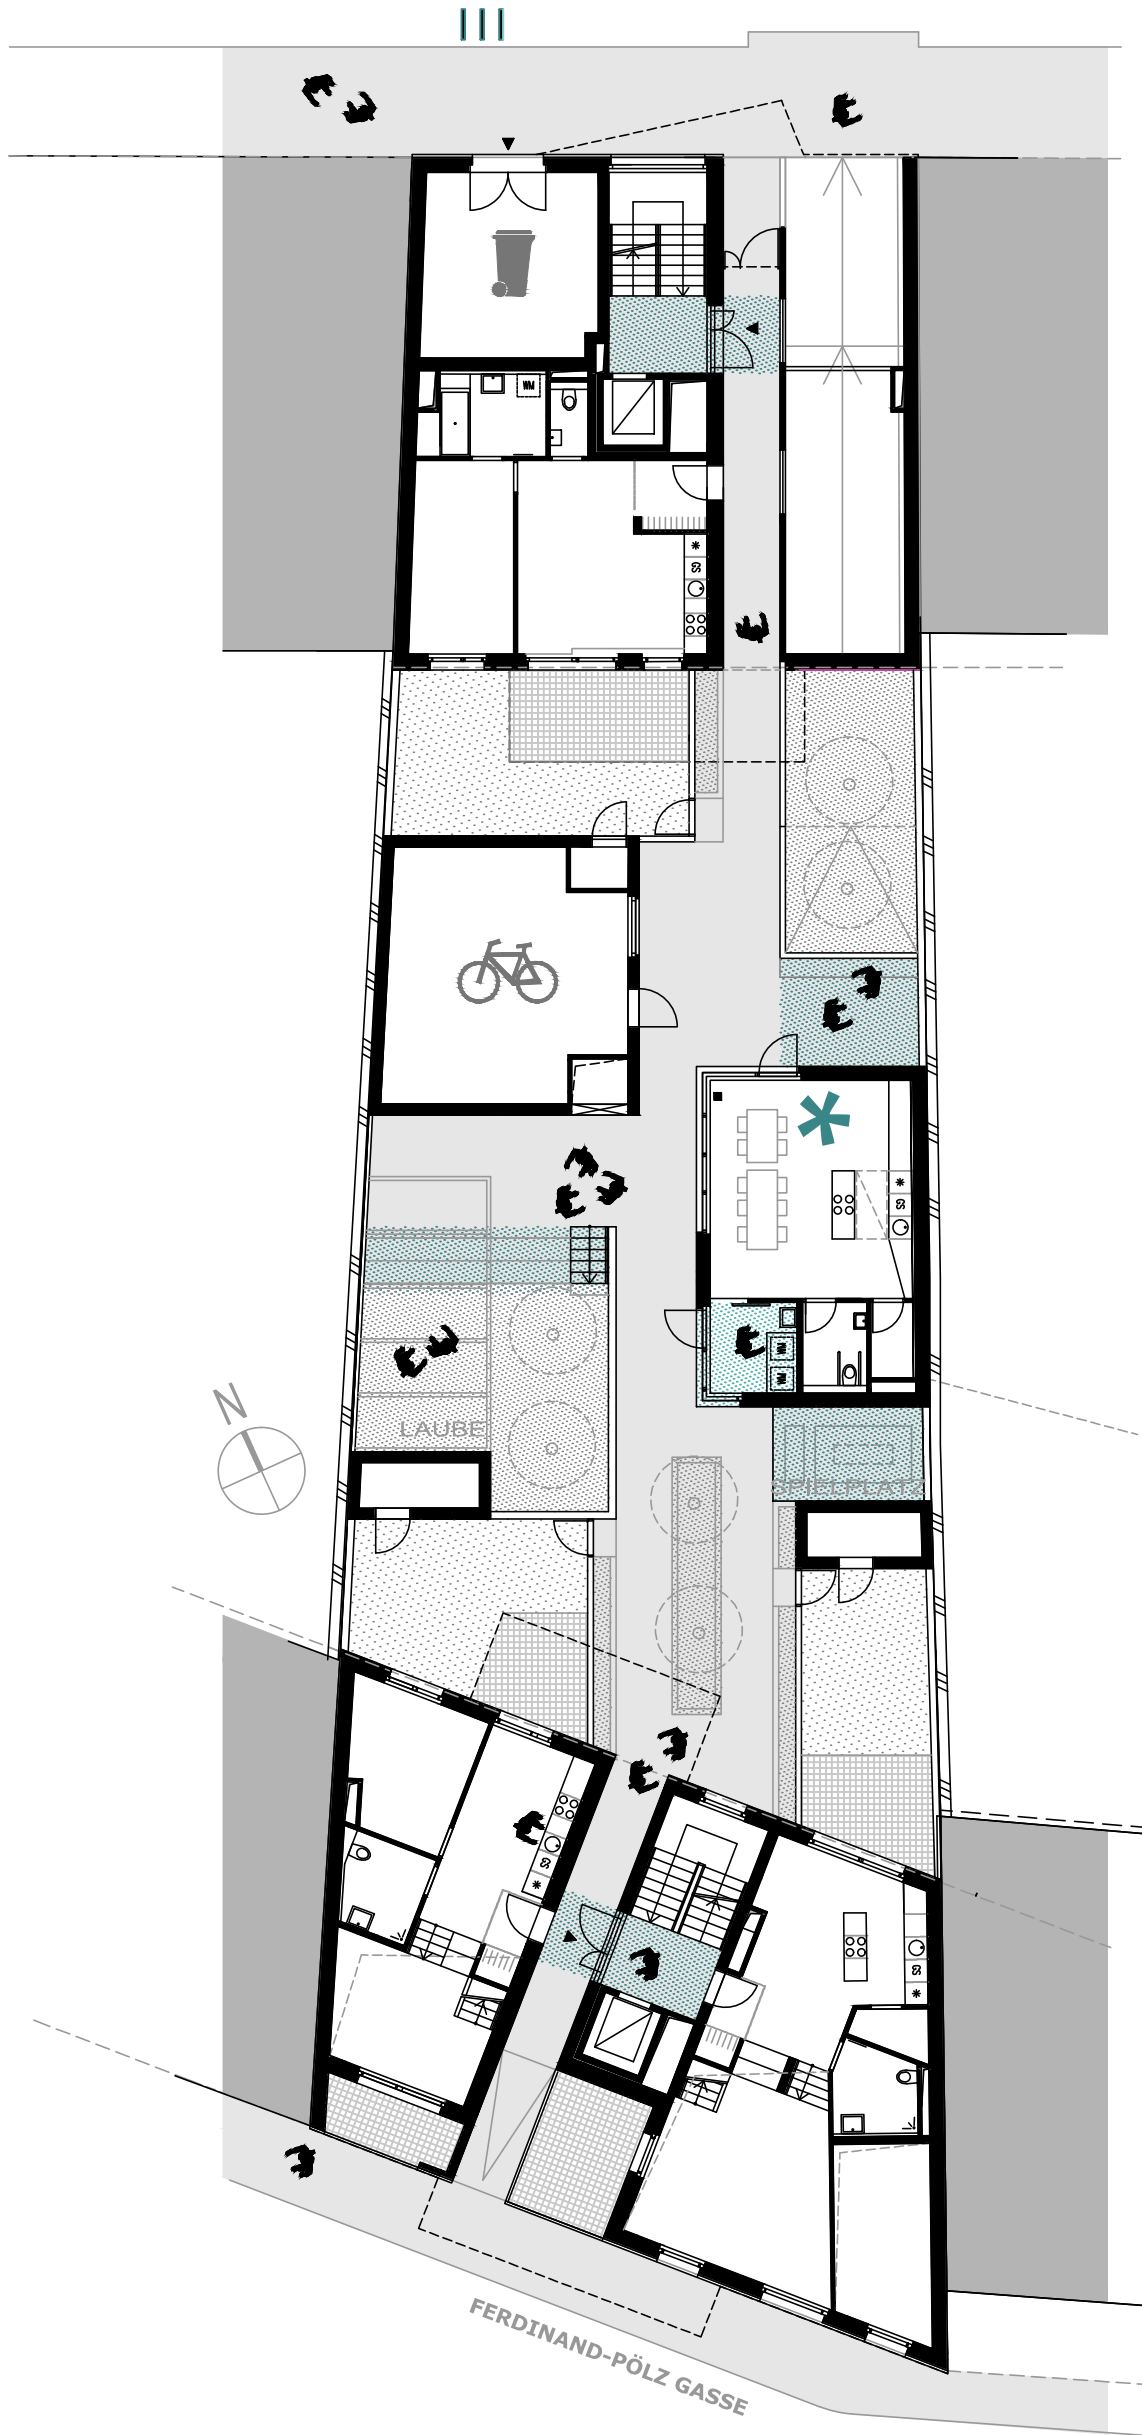

FERDINAND-PÖLZ GASSE